



ÚS OŘECHOV

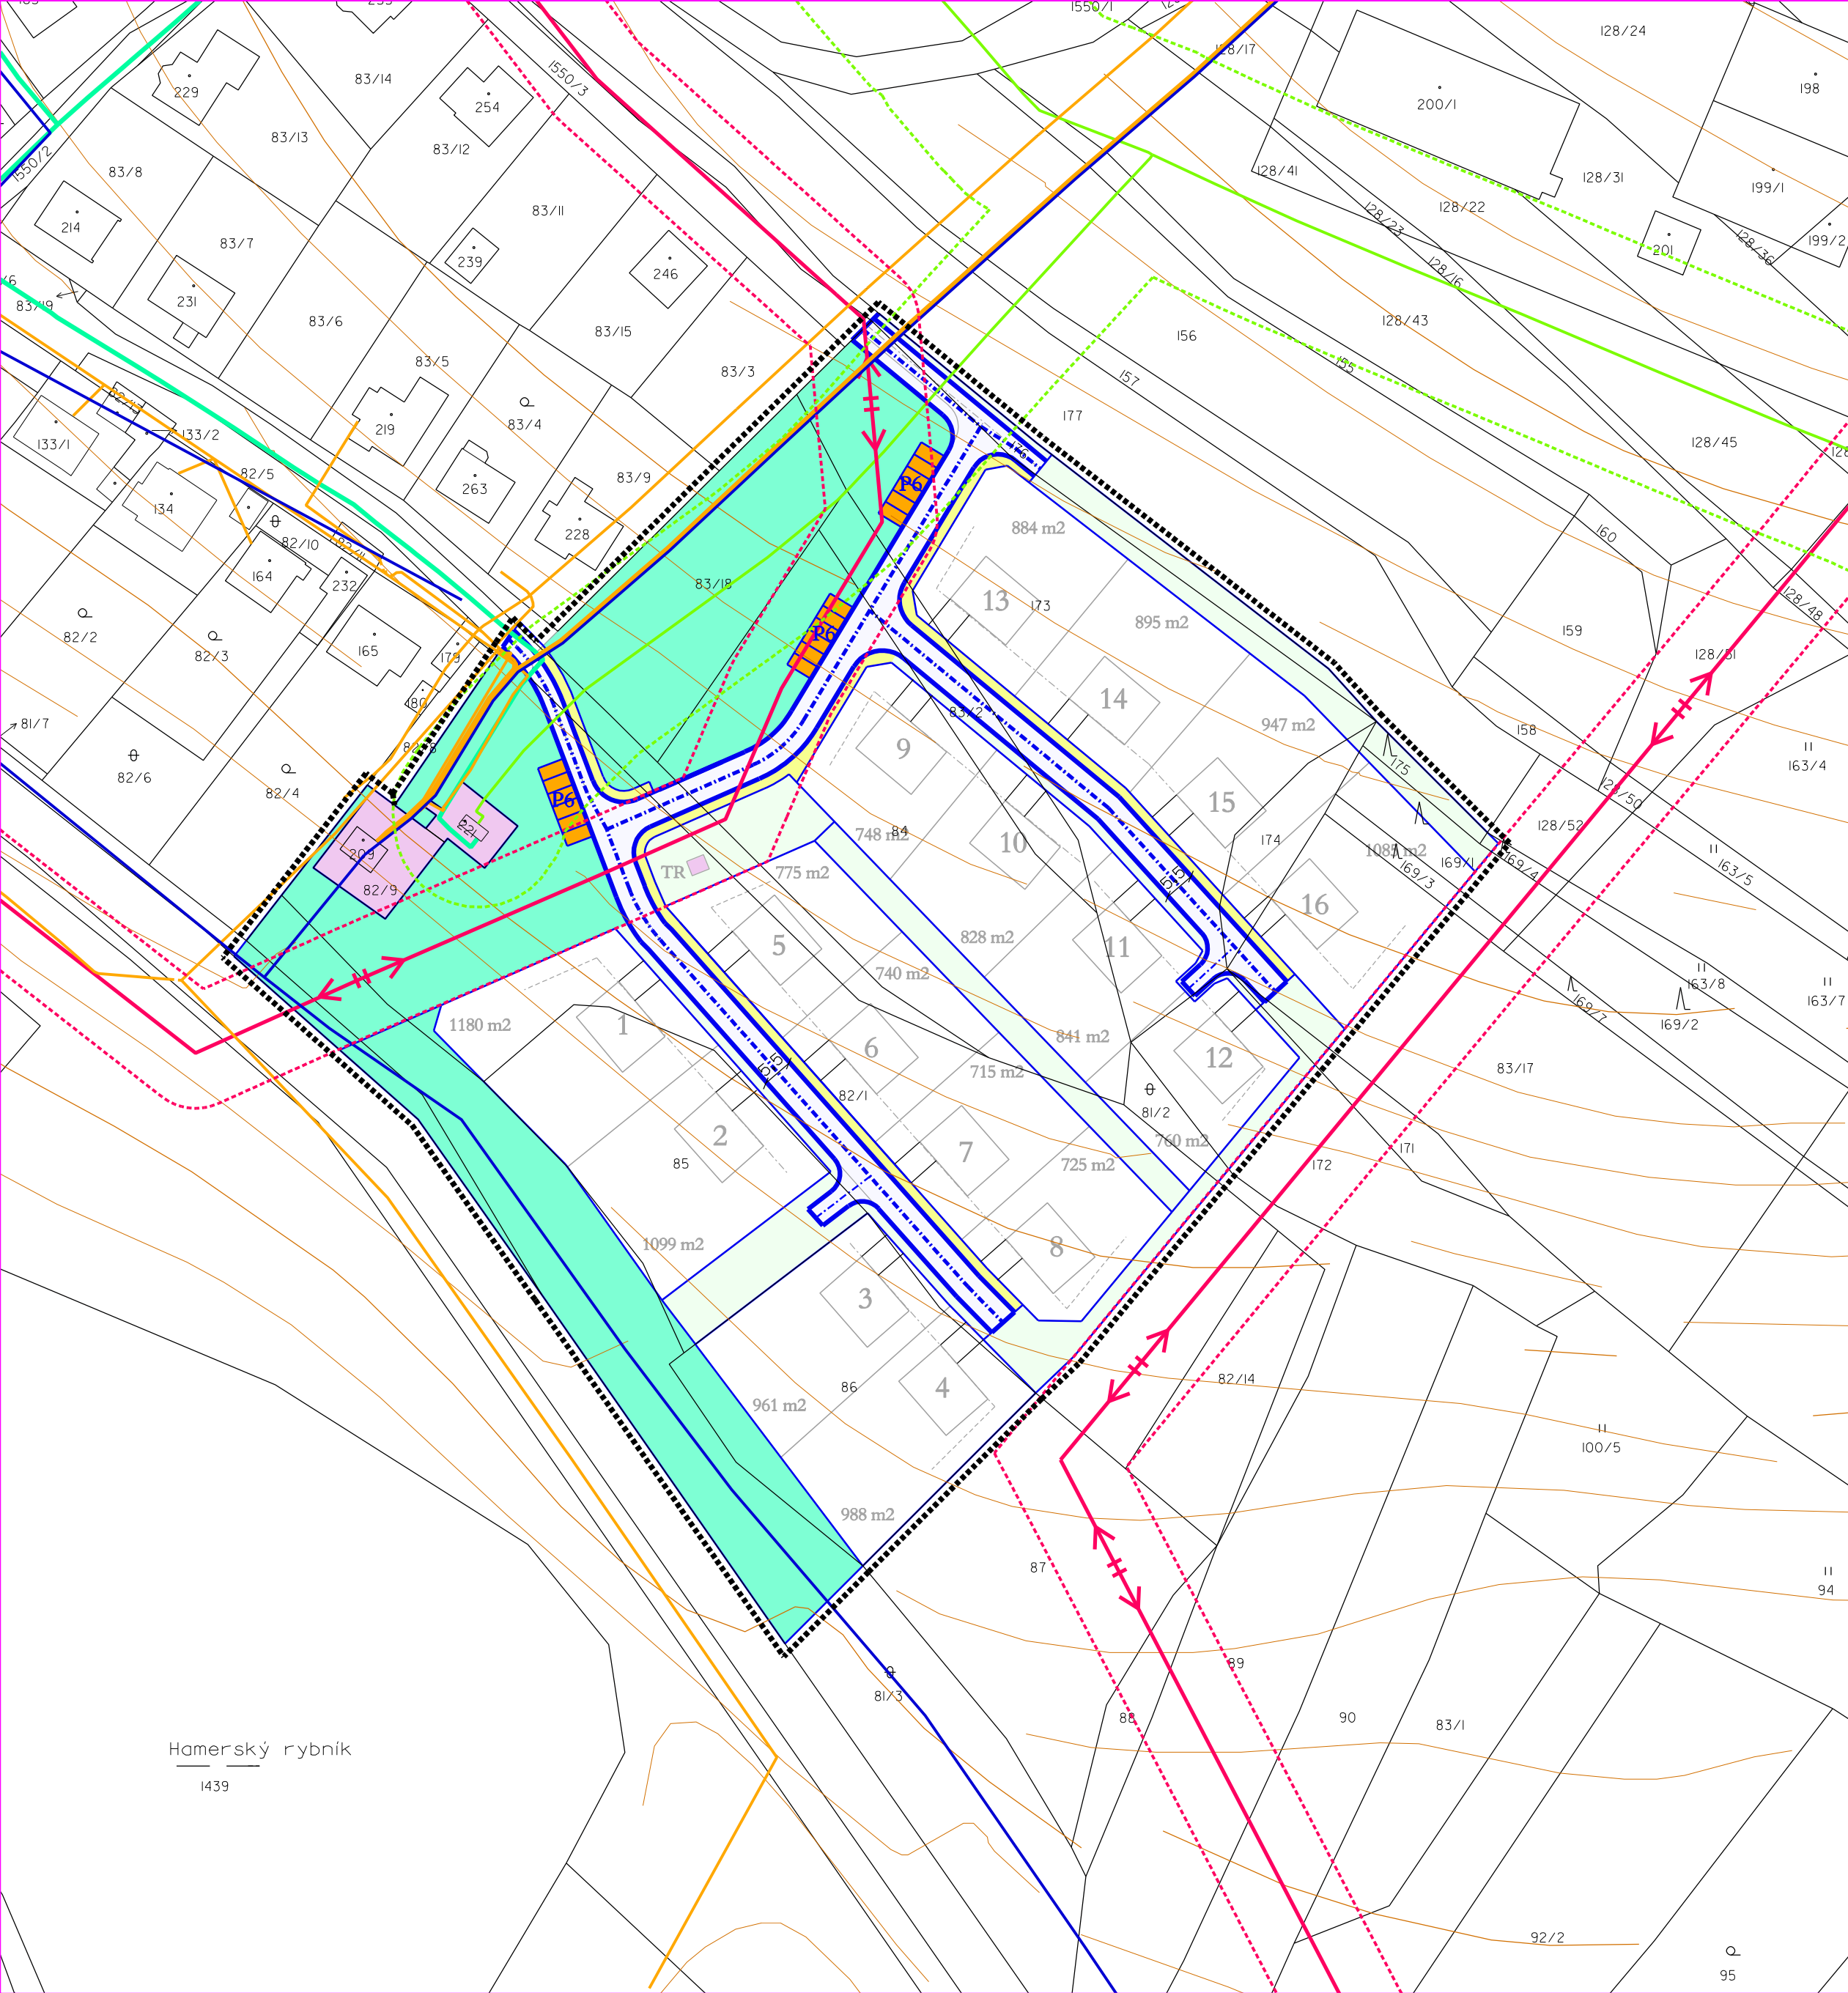

STAV	NÁVRH
[Symbol: Dotted line]	[Symbol: Dotted line]
[Symbol: Solid line]	[Symbol: Solid line]
[Symbol: Dashed line]	[Symbol: Dashed line]
[Symbol: Yellow box]	[Symbol: Yellow box]
[Symbol: Yellow line]	[Symbol: Yellow line]
[Symbol: Green area]	[Symbol: Green area]
[Symbol: Dotted line]	[Symbol: Dotted line]
[Symbol: Blue line]	[Symbol: Blue line]
[Symbol: Red dashed line]	[Symbol: Red dashed line]
[Symbol: Brown hatched area]	[Symbol: Brown hatched area]

- HRANICE ŘEŠENÉHO ÚZEMÍ
- STÁVAJÍCÍ A NAVRHOVANÁ PARCELACE
- OZNAČENÍ POZEMKU A ORIENTAČNÍ VÝMĚRA POZEMKU
- MÍSTNÍ KOMUNIKACE
- PARKOVACÍ STÁNÍ
- PĚŠÍ KOMUNIKACE - CHODNÍK
- PÁSY ZELENĚ U KOMUNIKACE
- VEŘEJNÁ ZELEŇ
- ORIENTAČNÍ UMÍSTĚNÍ VJEZDŮ NA POZEMEK
- VTL PLYNOVOD A BEZPEČNOSTNÍ PÁSMO
- VODOVOD
- VZDUŠNÉ VEDENÍ VN 22 kV
- VRSTEVNICE

Správní orgán, který podal podnět ke zpracování	Zastupitelstvo obce Ořechov	Razítko - podpis pořizovatele	
Datum schválení možnosti využití pořizovatelem			
Oprávněná úřední osoba pořizovatele	MěÚ Velké Meziříčí Odbor výstavby a územního rozvoje úřad územního plánování Bc. Václav Nevrtal		
vedoucí projektant	Ing. arch. Jiří Hašek	 Urbanistické středisko JIHLAVA, spol.s r.o. Matky Boží 11, 58601 Jihlava tel: 567309461 e-mail: urban.str@jl.cz	
vypracoval	Alena Kvasničková		
zadavatel	Obec Ořechov		
pořizovatel	Městský úřad Velké Meziříčí		
ÚZEMNÍ STUDIE OŘECHOV		formát	
ZASTAVITELNÉ PLOCHY Z1.1, Z2.1 A Z3		datum	05/2023
DOPRAVNÍ INFRASTRUKTURA		stupeň	
		zak. číslo	
		měřítko	číslo výkr.
		1 : 1 000	2